

Fully featured, 16 bay 2-storey 480 m² modular building, available now!



Until recently employed as management offices on prestige construction project.


- Arrangements can be made to inspect the building at our storage depot
- Layout plans are available to download from our website at **www.cabinsgb.co.uk**

Price, as seen, £40,000

We can also quote you to renovate and install this building on commercial, educational and healthcare premises throughout the UK

Call 01480 861166 to for an appointment to view this building, and inspect our comprehensive stock of cabins, storage containers, and modular buildings at Building 3031, Alconbury Weald Campus, North Gate, Cambs. PE28 4WX

21m

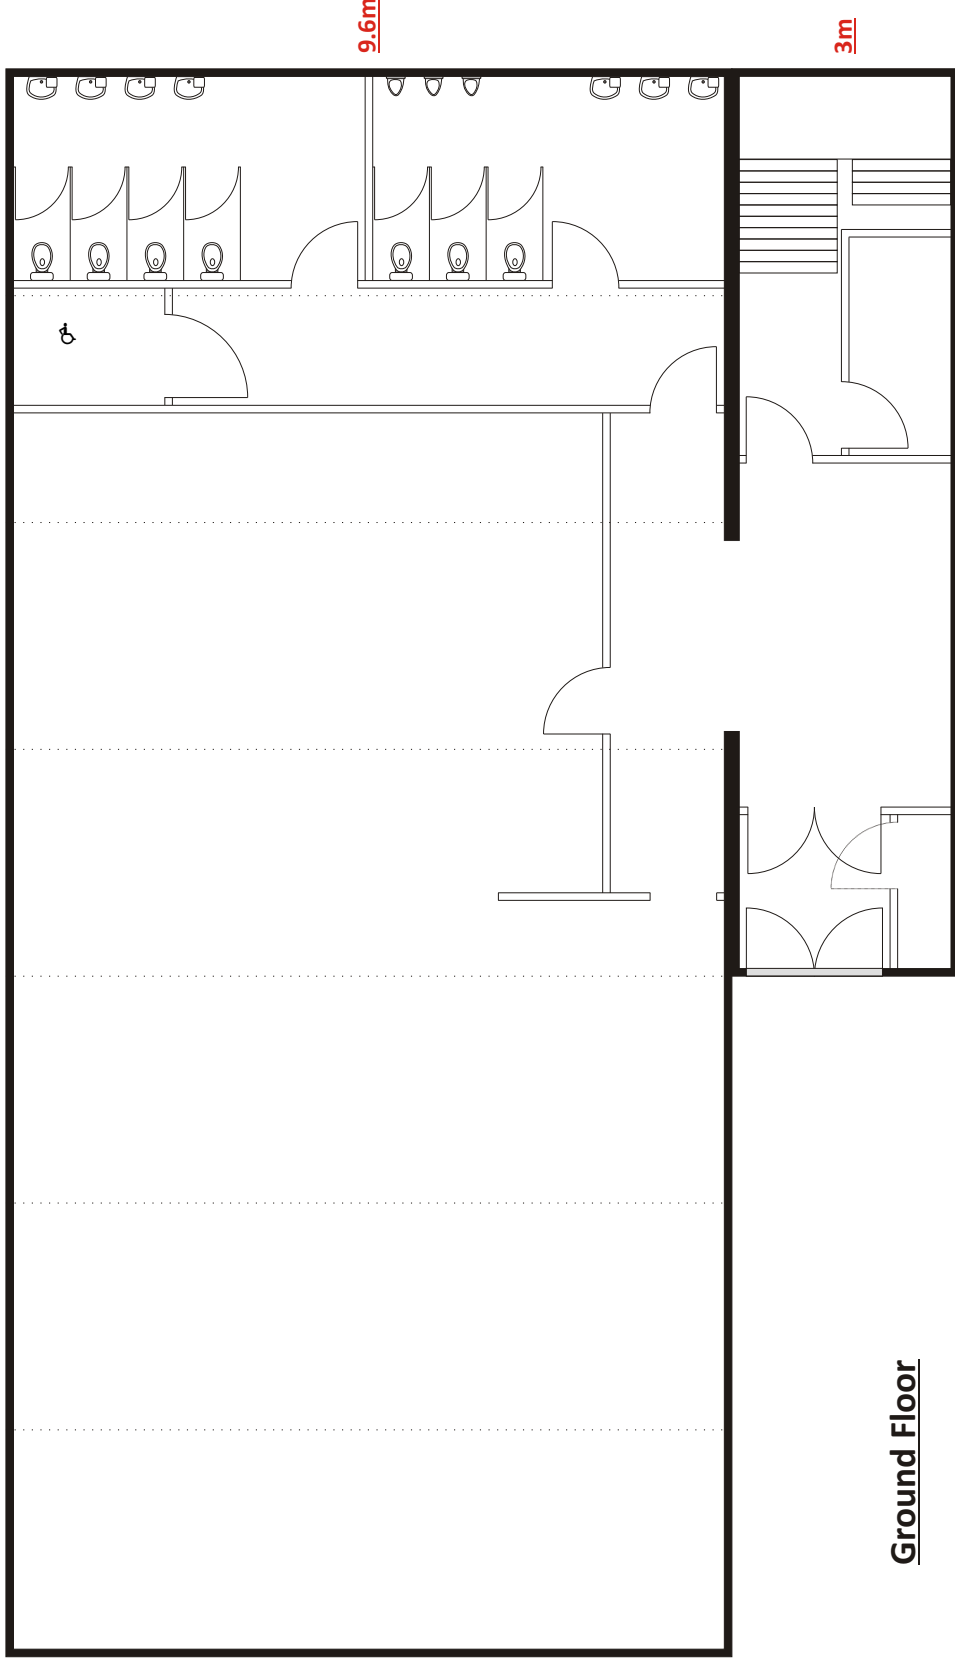

Ground Floor

Electrical Key:

- Double Socket (450mm AFFL) - Double Socket (1100 AFFL) - 1500 Single - 1500 Single Diffuser - 1500 Single Vapour - 1500 Single Cat2 - 1500 Double Cat2 - 600 x 600 Cat2 - 600 x 600 Diffuser/Prism - Dome Light - Outside Light
- Low Level Fuse Spur (450 mm AFFL) - High Level Fuse Spur (1100 mm AFFL) - Dado Trunking - Single Data Point - Double Data Point - Double/Double Data Point - 2kw Downflow - 2kw Convector
- Consumer Unit - Mains Incoming - Light Switch - PIR Sensor - AC - Air Conditioning - COND - Condensor - Rotary Isolator - Emergency Lighting - Fan Switch - Disabled Alarm Reset-Sounder - Hand Dryer - Extractor Fan



8 on 8

Title:				Rev:		Description:		Date:	
Proposed Layout				A		CH			
03 / 08 / 2016				A		CH			
DO NOT SCALE				A		CH			
Drawing Number:				CGB - 0000-001		CH			
Scale:				DO NOT SCALE		CH			
Date:				A		CH			
Checked By:				A		CH			

21m

9.6m

3m

12m

First Floor

Electrical Key:

-  - Double Socket (450mm AFFL)  - Double Socket (1100 AFFL)  - 1500 Single  - 1500 Single Diffuser  - 1500 Single Catz - 1500 Single Catz - 600 x 600 Catz



808

8 on 8					
Title:	Date:	Scale:	Drawing Number:	Rev:	Drawn By:
Proposed Layout	03 / 08 / 2016	DO NOT SCALE	CGB - 0000-001	A	CH
				Checked By:	-
				Rev:	
				Description:	
				Rev:	
				Date:	